


- **Sponsor:** Alexandria Redevelopment and Housing Authority
- **Developer:** Virginia Housing Development, LLC
- **Construction Management:** Carlson Construction
- **Architect:** KTGy Group, LLC
- **Land Use Counsel:** Land, Carroll & Blair, PC
- **Civil & Landscape:** Walter L. Phillips, Inc.
- **Historic & Archeological:** Thunderbird Archeology
- **Environmental:** Hillman Consulting, LLC


## Index

### Cover Sheet


2	Development Team
3-6	Project Description
7	Schedule Overview
8	Existing Site Plan
9-10	Context Photos
11	Proposed Concept Plan
12-14	Proposed Floor Plans/Roof Plan
15-17	Proposed Elevations
18-19	Perspectives
20-22	Proposed Building Sections
23	Pergola Details
24	Main Entry Canopy Details
25	Balcony Railing and Sunshade Details

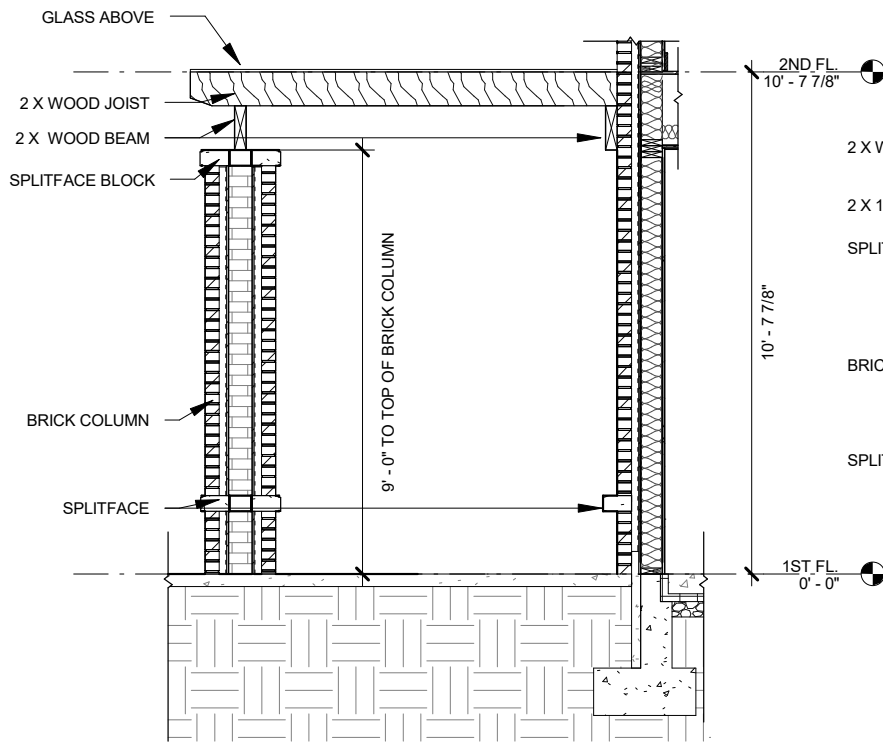


3 PERGOLA  
A13 1/4" = 1'-0"  
SECTION

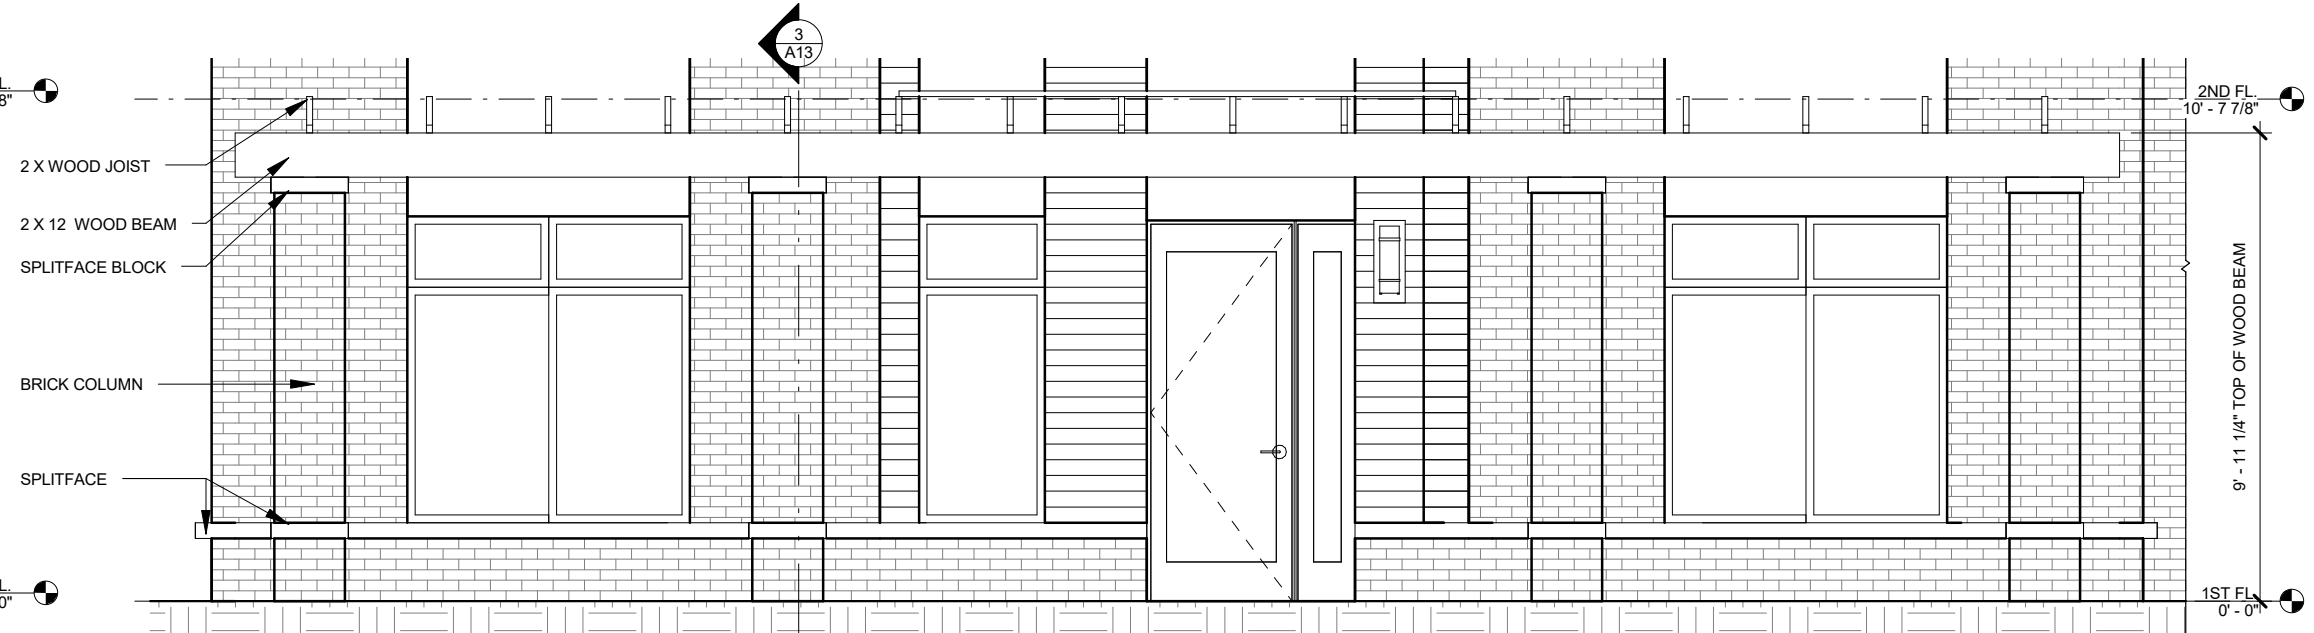

2 PERGOLA  
A13 1/4" = 1'-0"  
ELEVATION

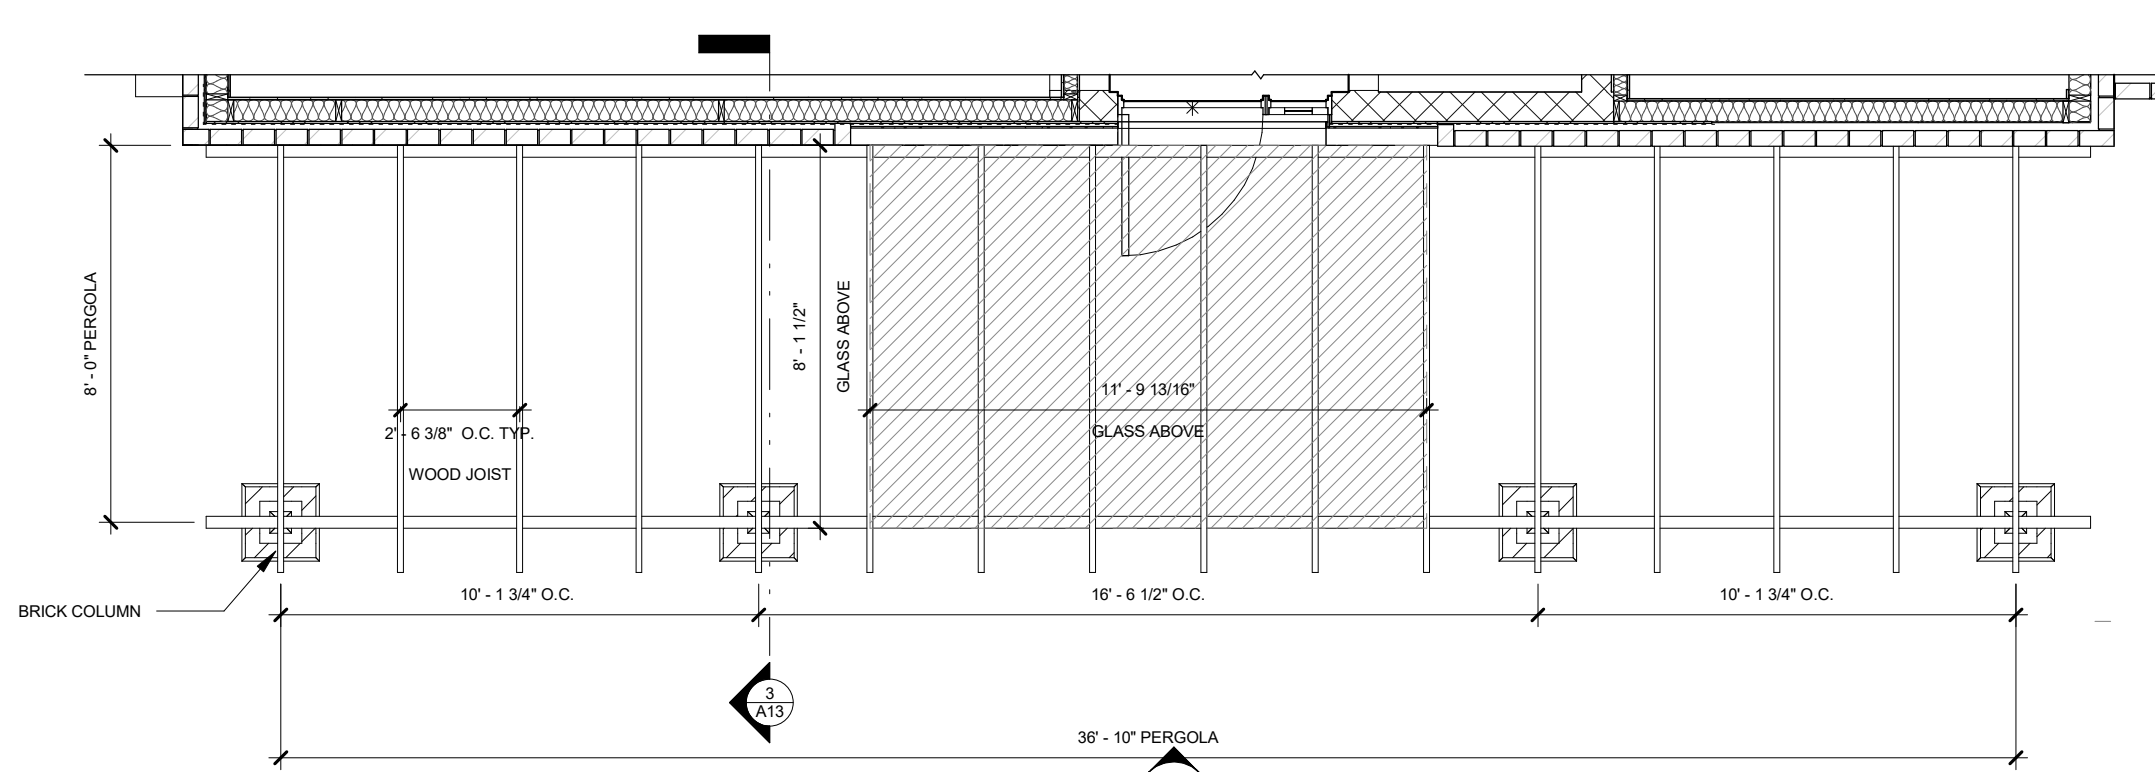


1 PERGOLA  
A13 1/4" = 1'-0"  
PLAN

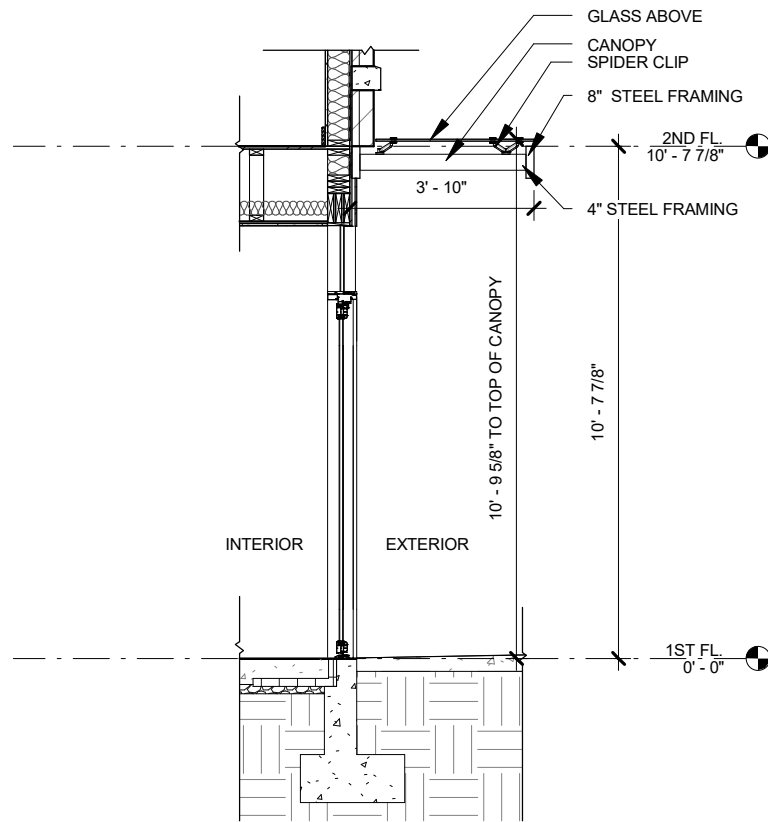


SECTION

3 MAIN ENTRY CANOPY  
A14 1/4" = 1'-0"

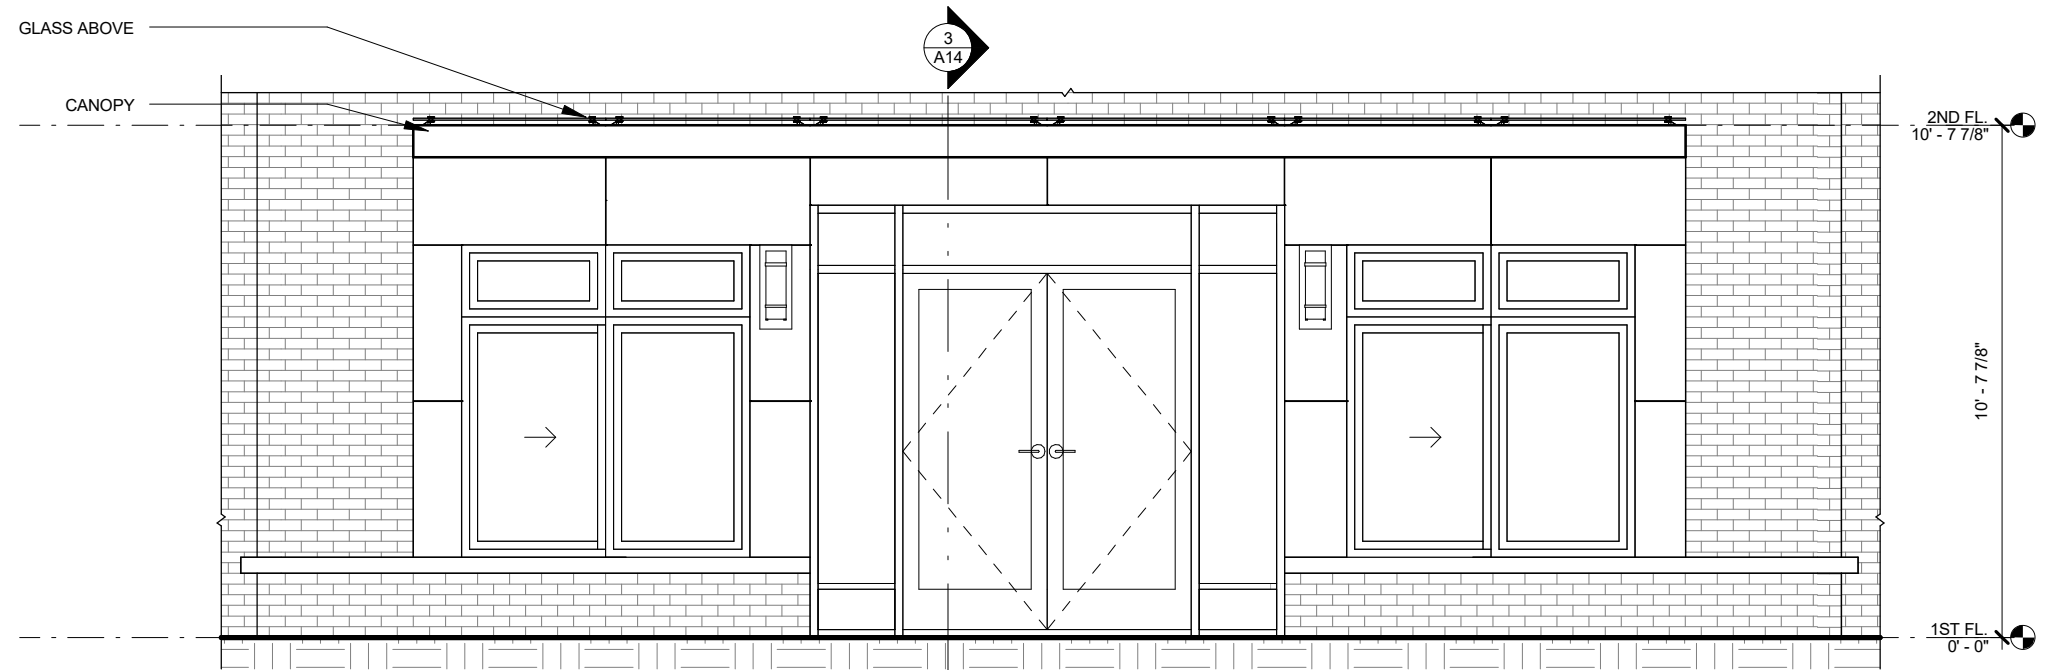


ELEVATION

1 MAIN ENTRY CANOPY.  
A14 1/4" = 1'-0"

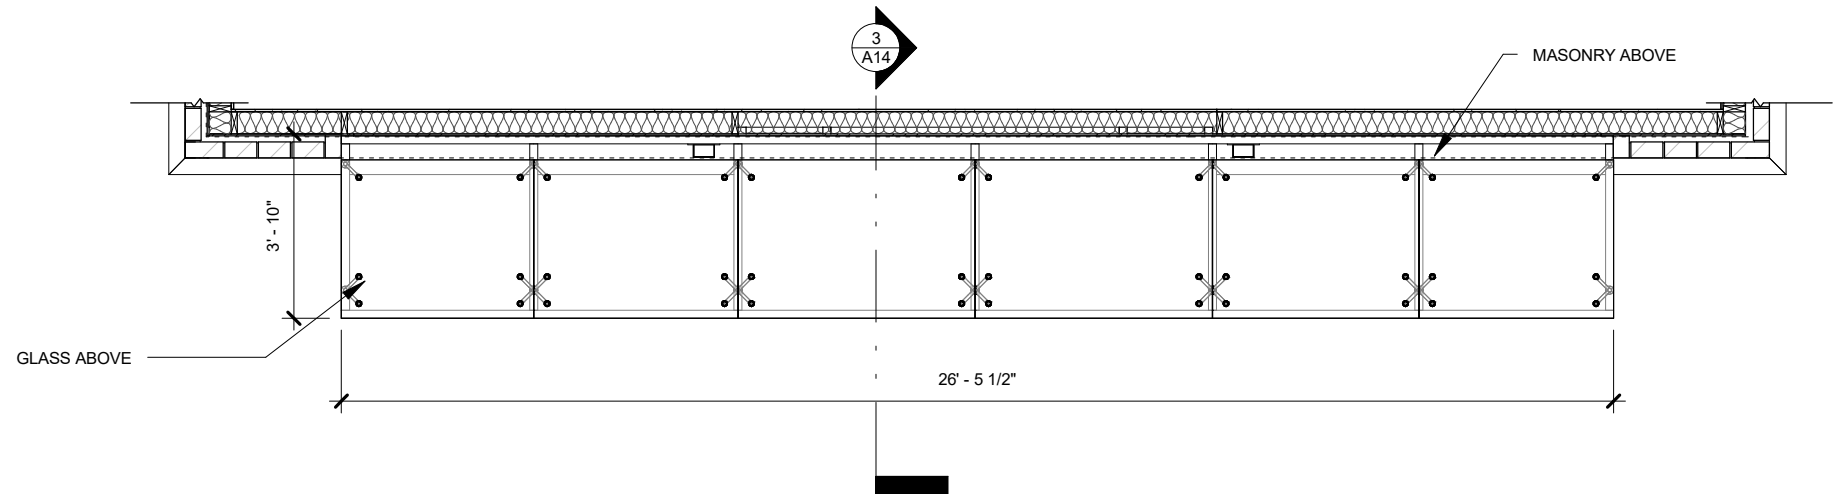

PLAN

2 MAIN ENTRY CANOPY  
A14 1/4" = 1'-0"

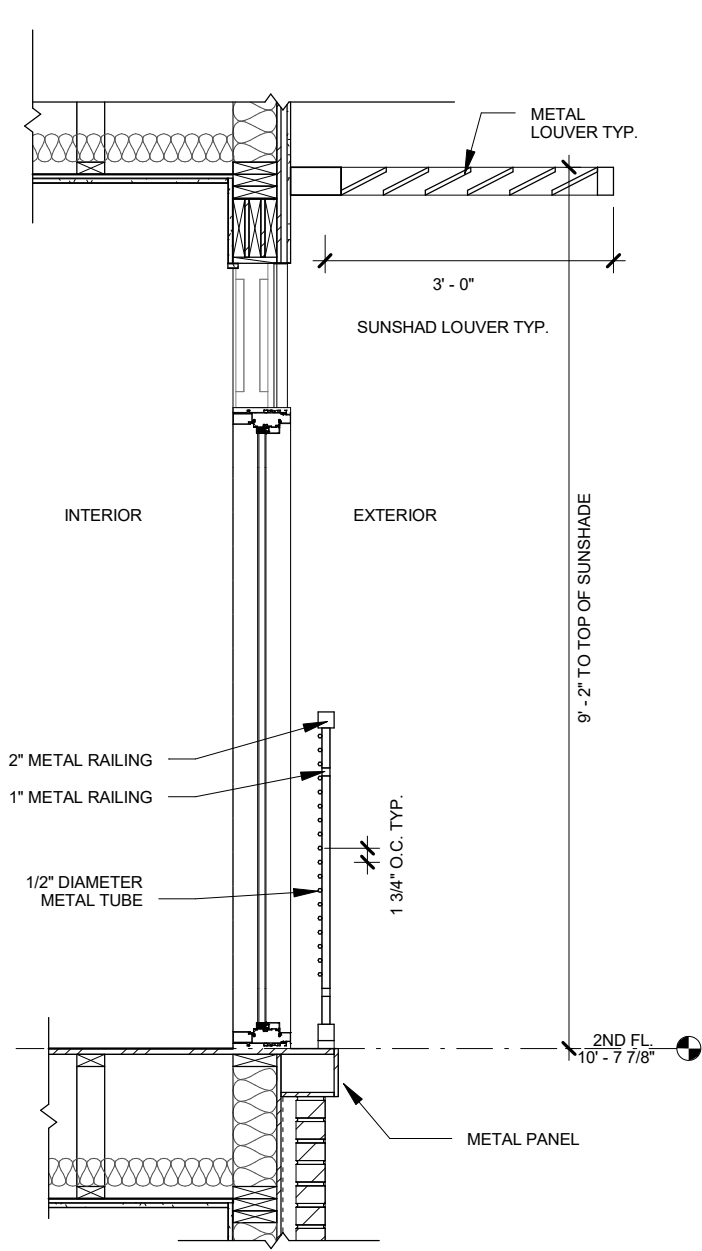


3  
A15

**TYPICAL BALCONY**

1/2" = 1'-0"

SECTION

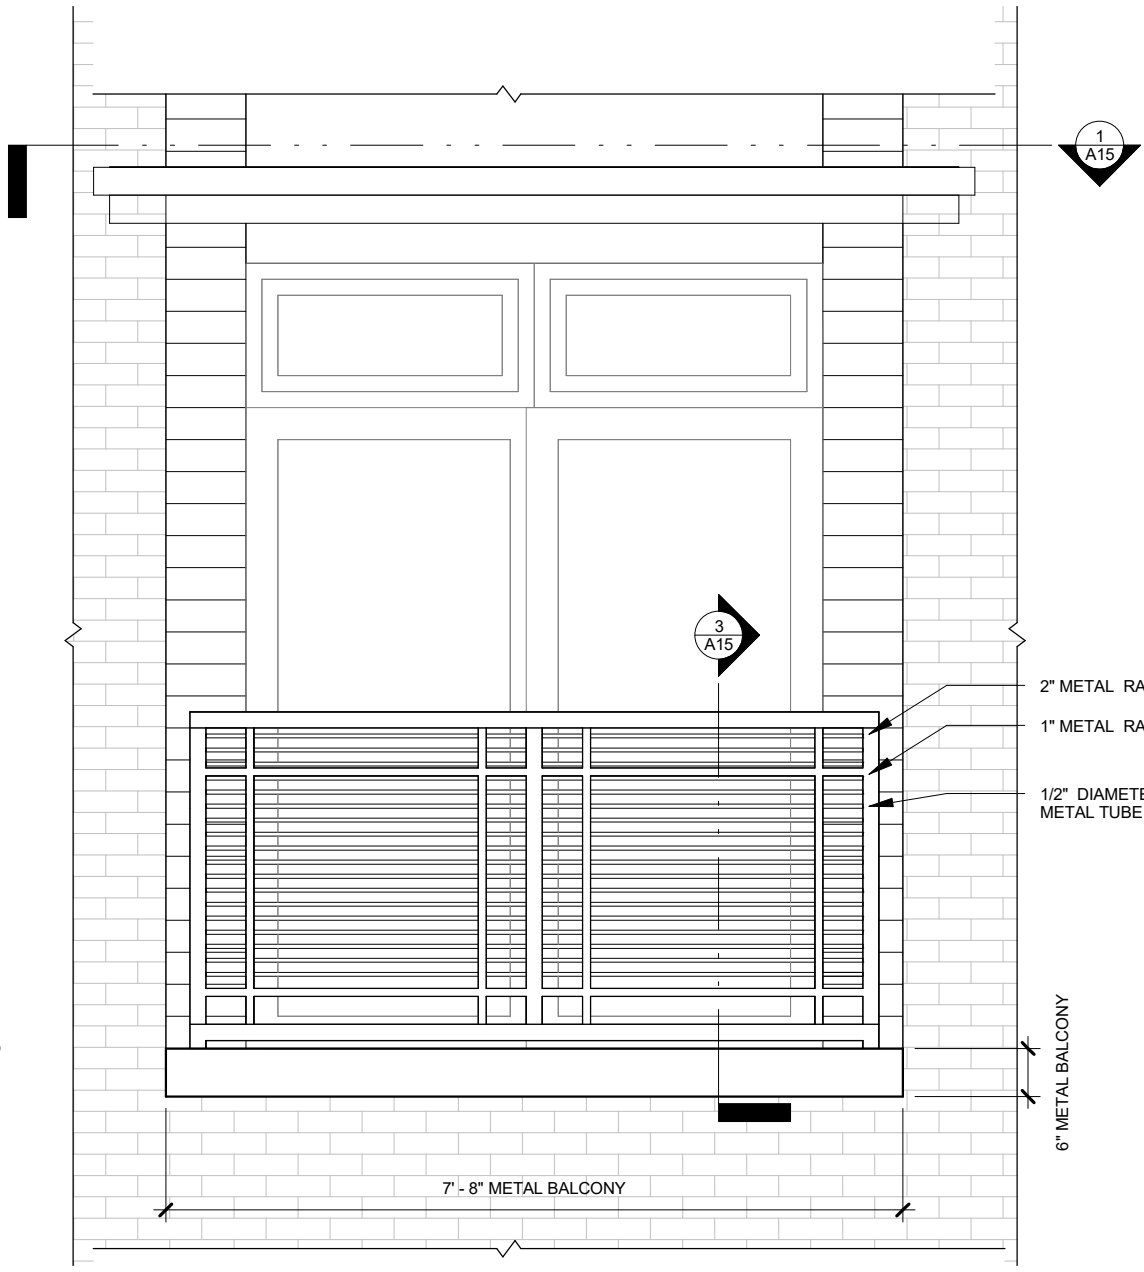


2  
A15

**BALCONY RAILING - TYP.**

1/2" = 1'-0"

ELEVATION

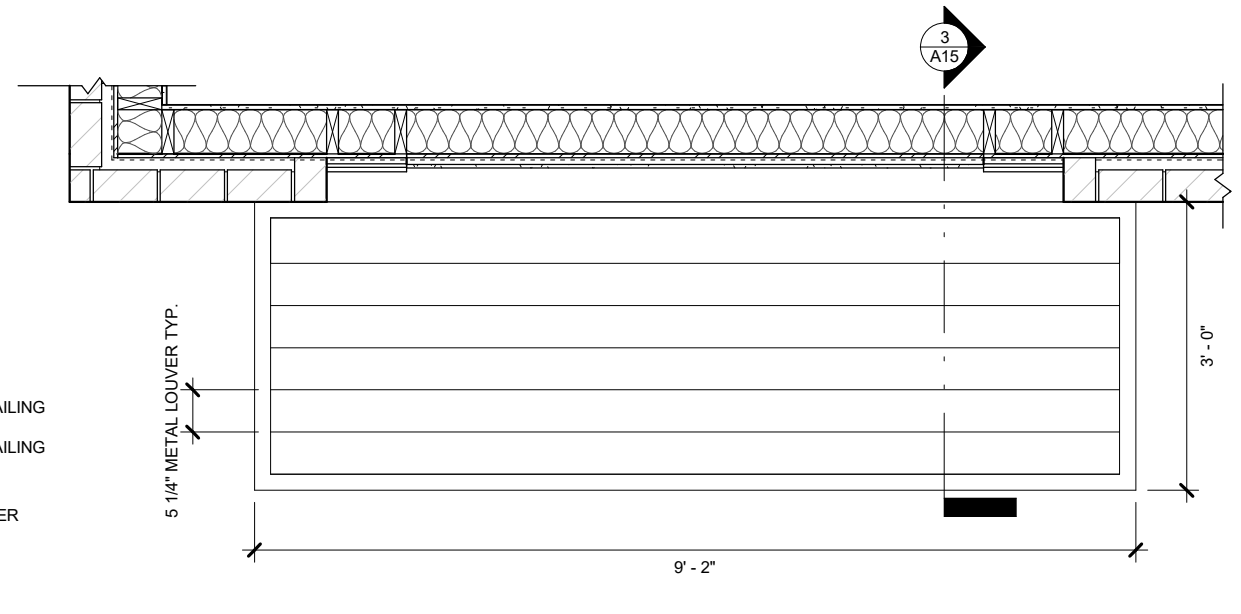

1  
A15

**SUNSHADE LOUVER - TYP.**

1/2" = 1'-0"

PLAN